



INK+WELL
PUBLISH PLANS

[see full project here](http://www.hush.house/portfolio/ink-well)
www.hush.house/portfolio/ink-well

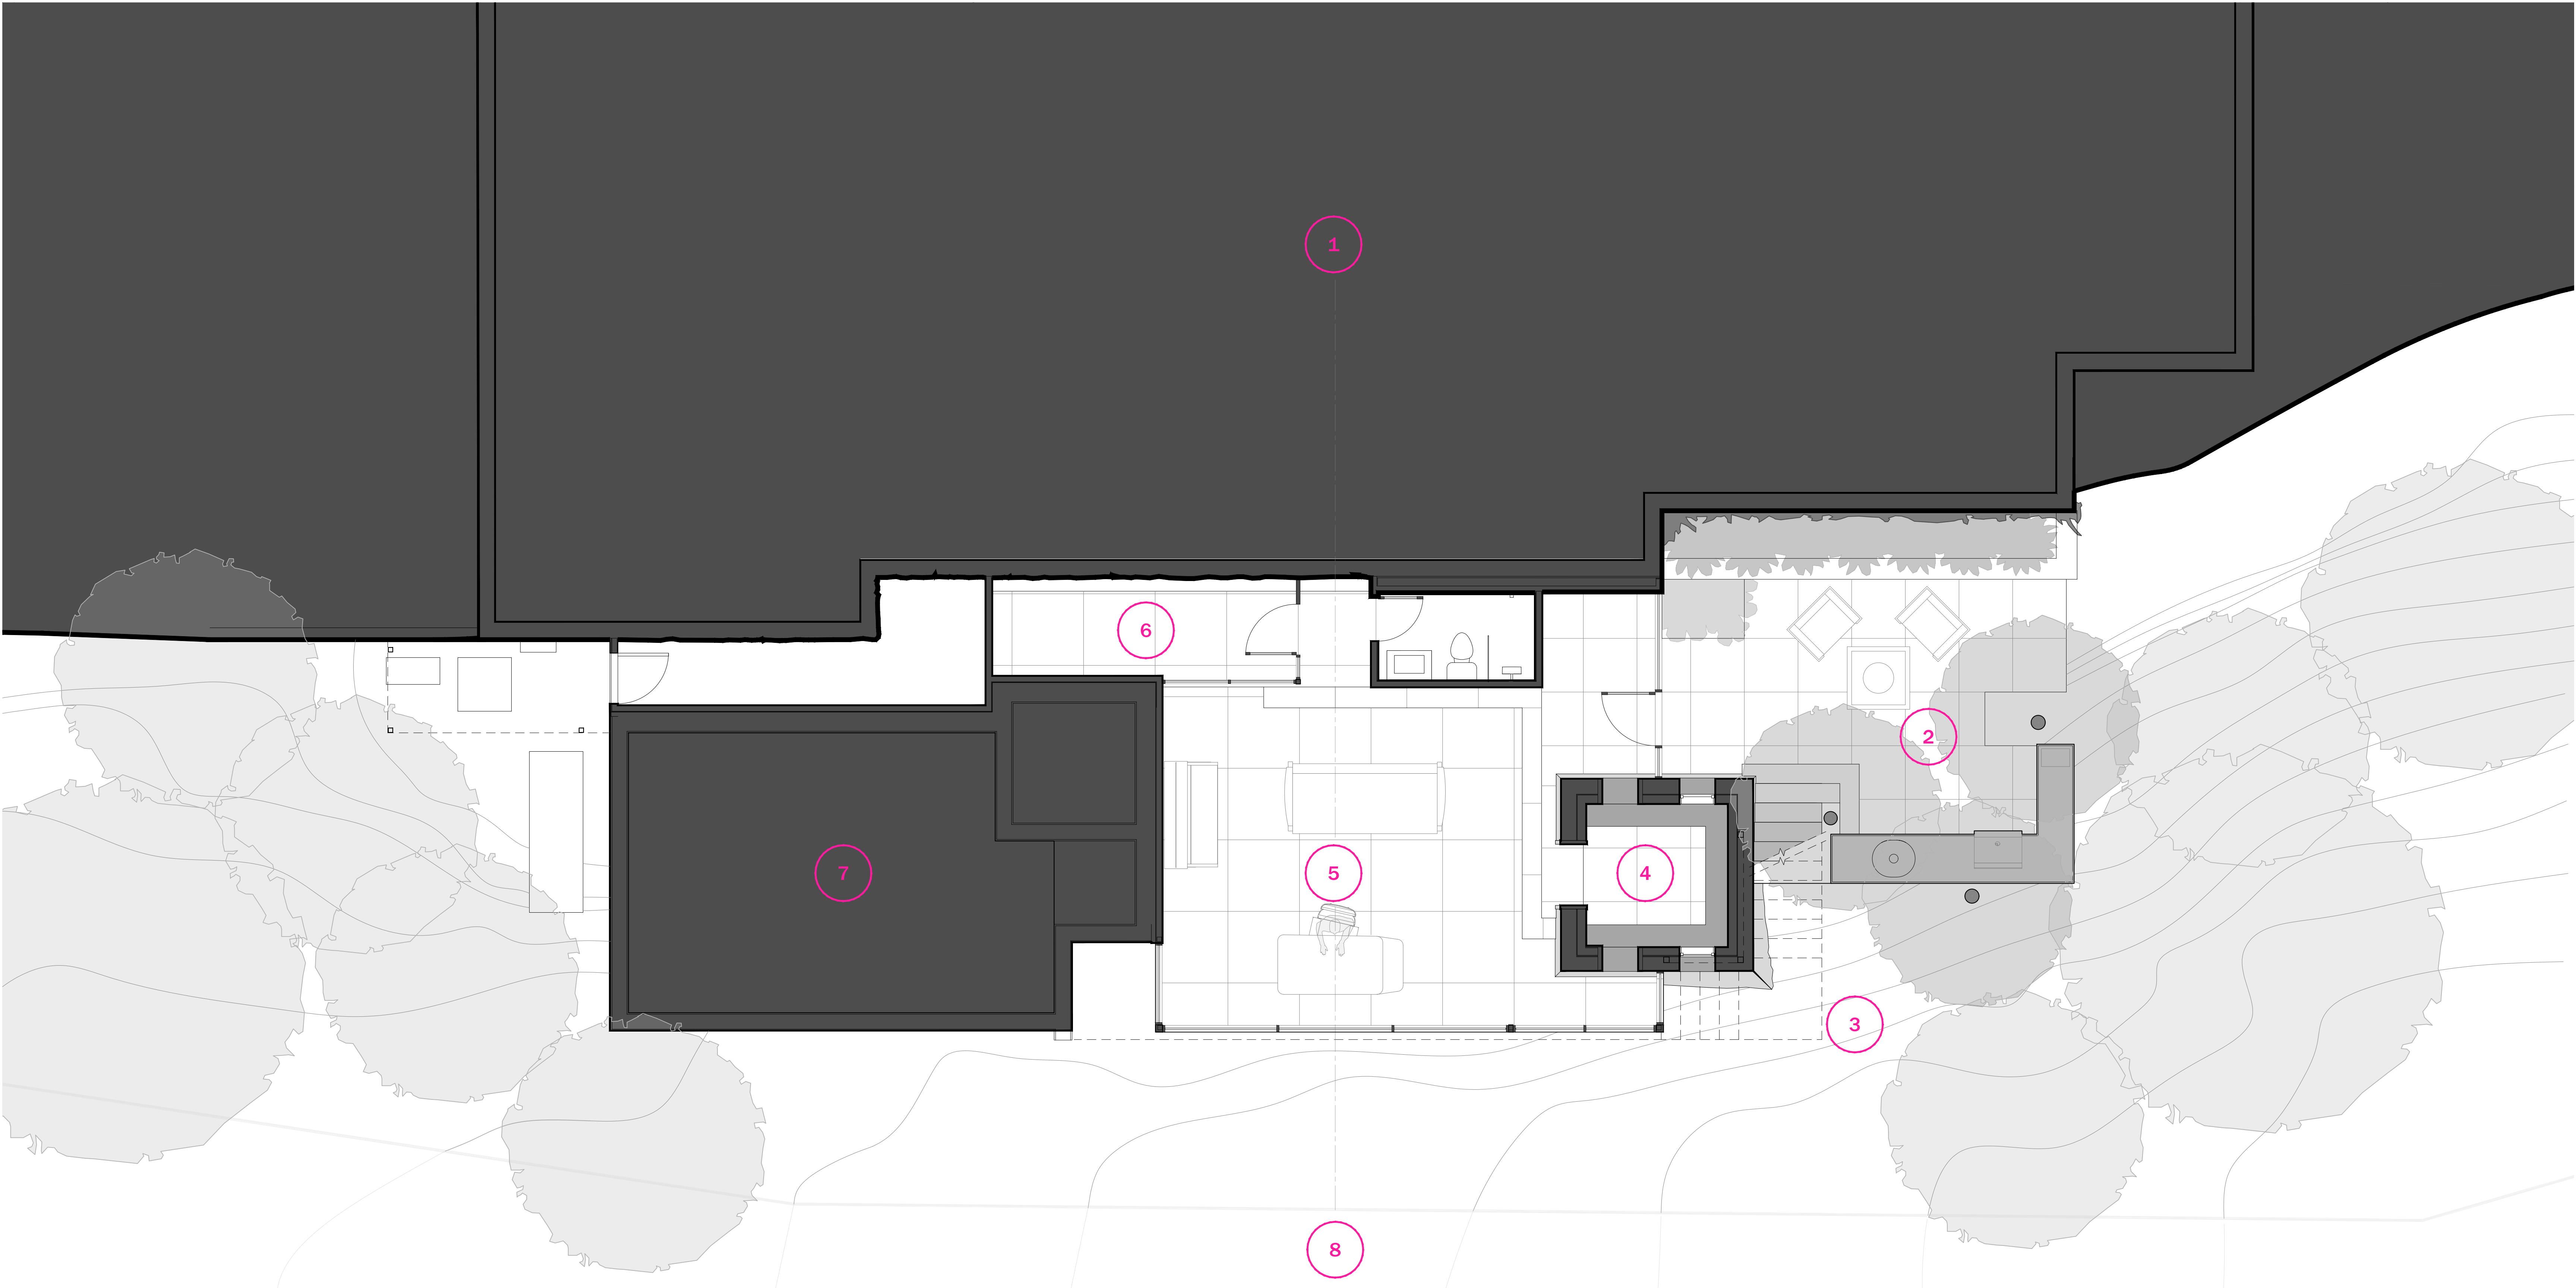


- 1 house (foundation level)
- 2 entry courtyard
- 3 stairs to patio above
- 4 library in tower
- 5 writer's office
- 6 wine cellar
- 7 pool (below water level)
- 8 arroyo / creek

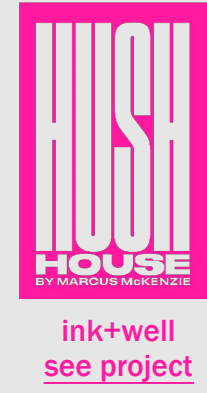

LOWER
OFFICE LEVEL
FLOOR PLAN



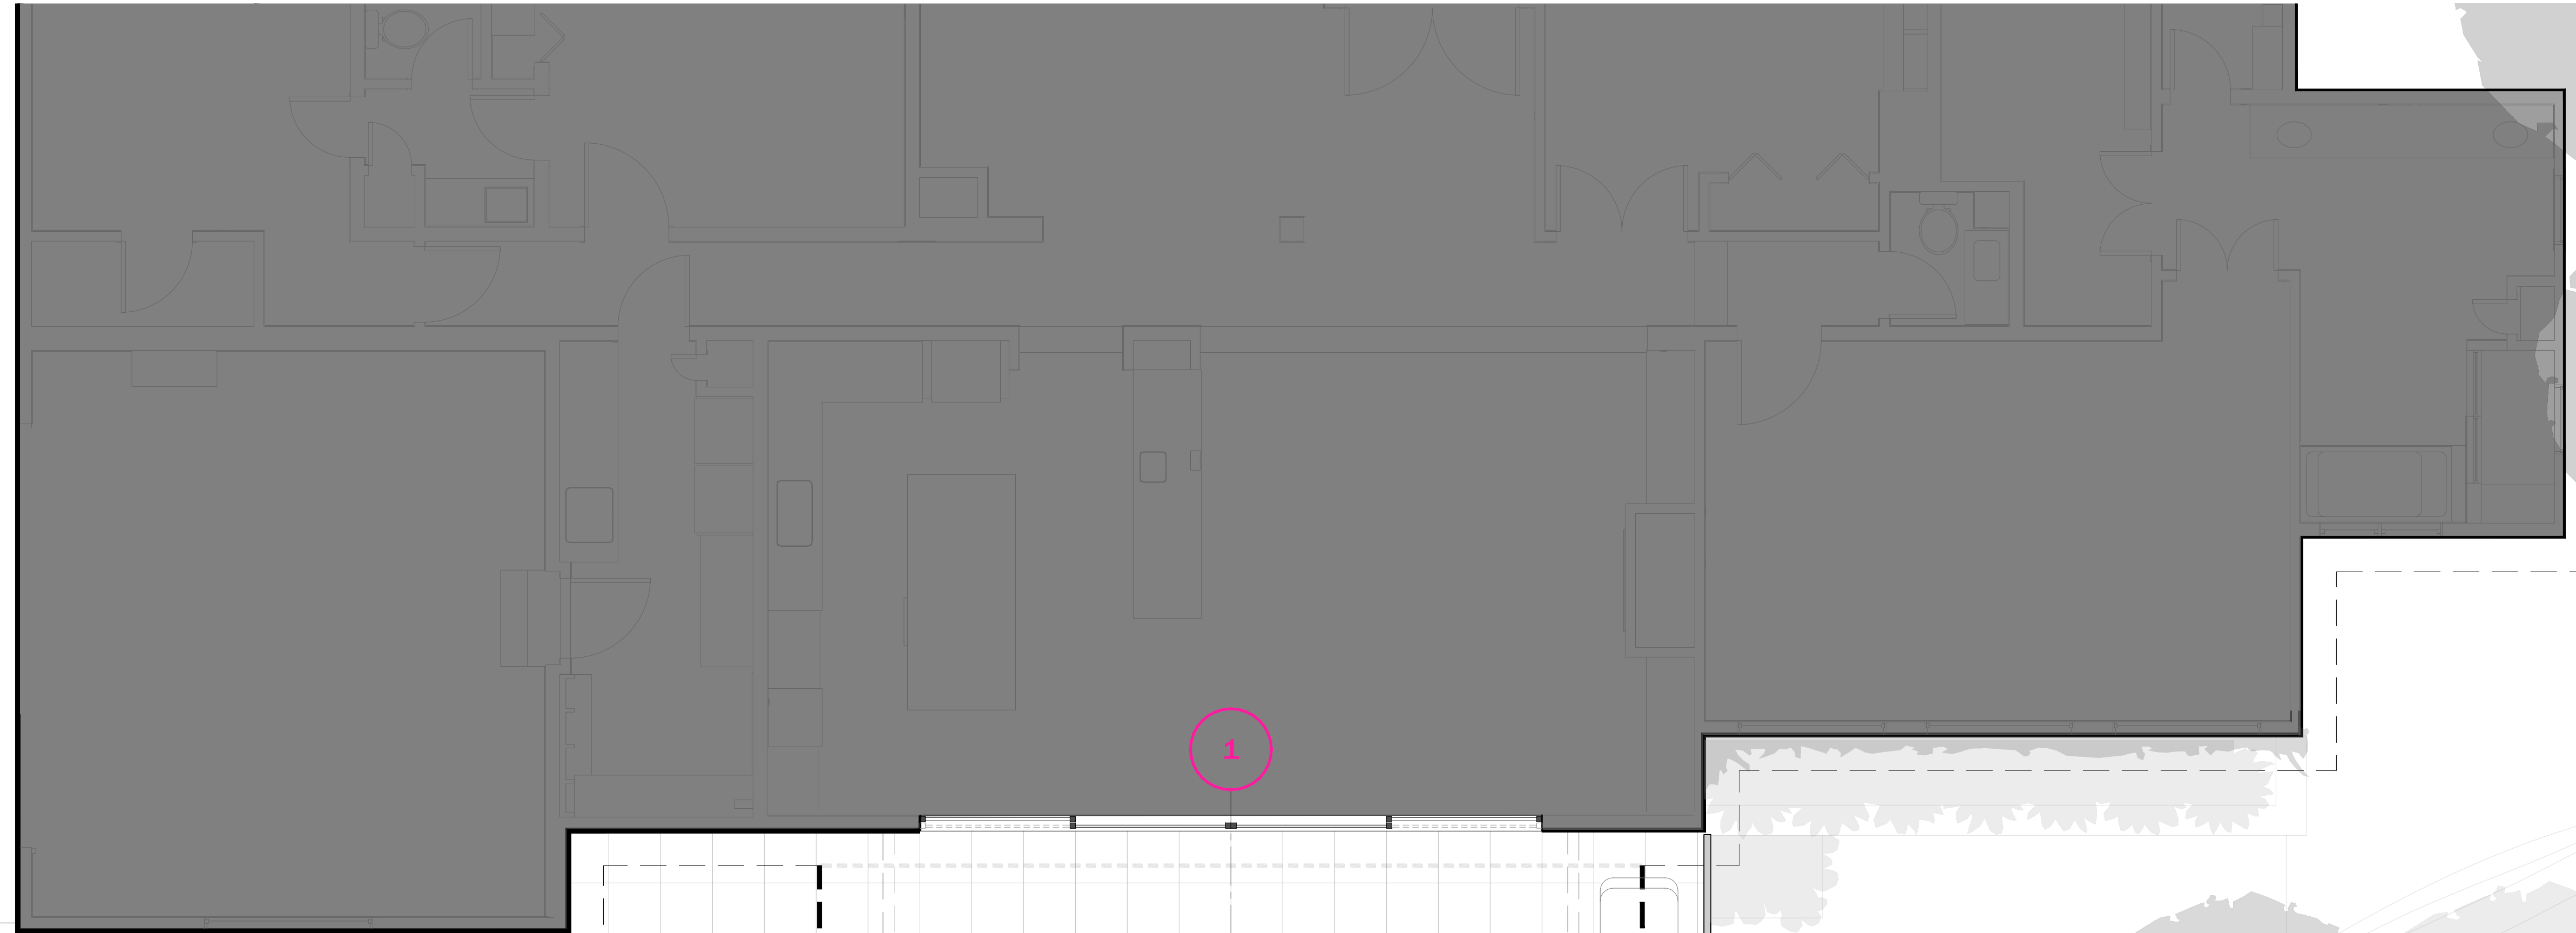

8

1

2

5

6

7

3

4

1

sliding glass @ existing house

5

new roof above

2

large tile patio

6

lookout tower +herb planter

3

open steel railing

7


stairs to courtyard below

4

forest canopy + creek below

8

knife edge pool

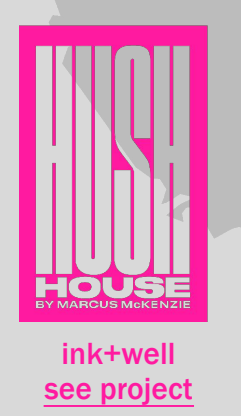


UPPER

POOL + PATIO LEVEL
FLOOR PLAN

10'



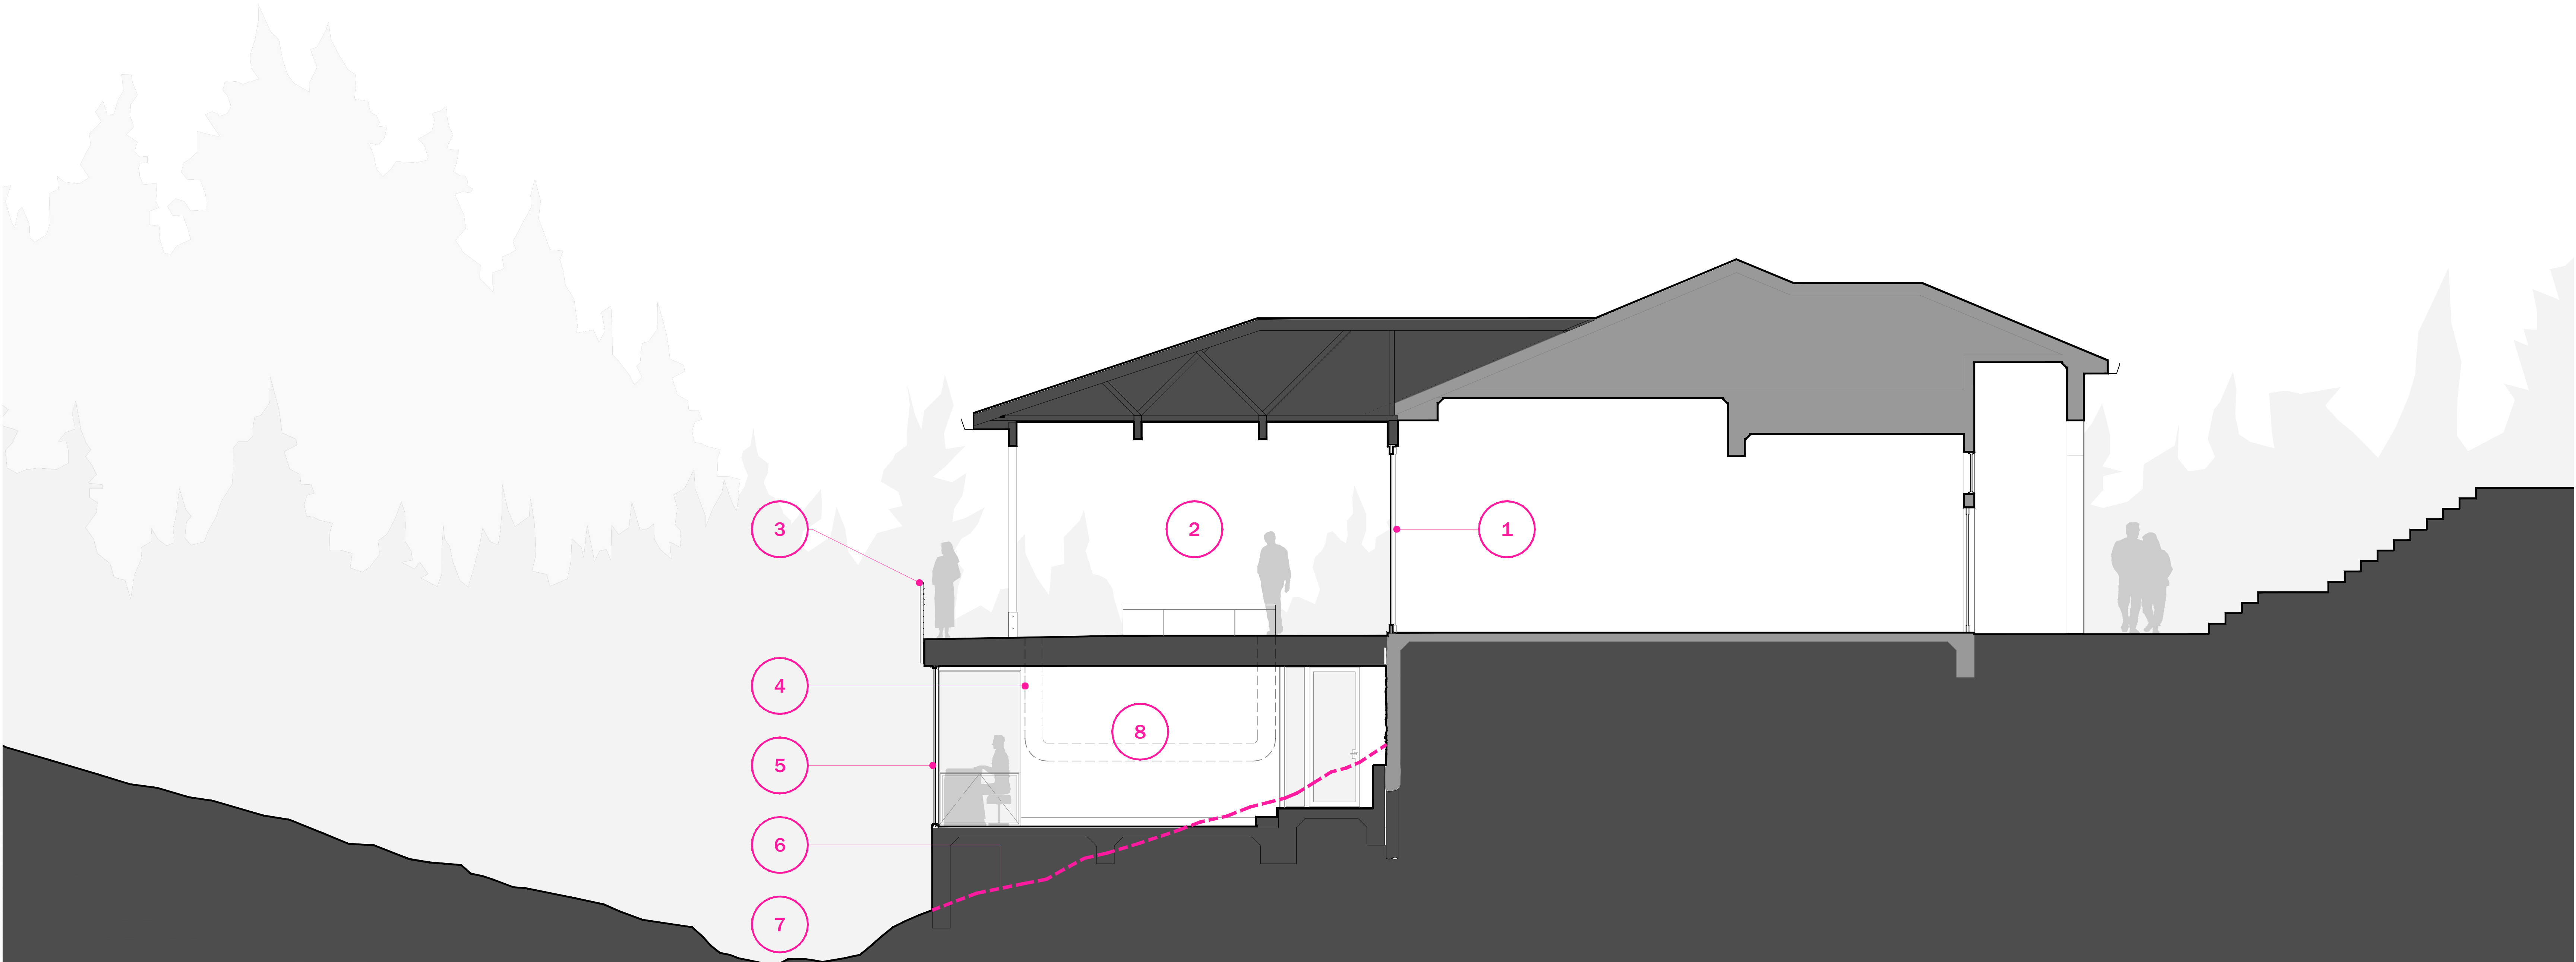

3

2

1

4

8

5

6

7

1

sliding glass @ existing house

5

glass wall to creek

2

new covered patio

6

previous cliffside

3

open steel railing

7


creek / arroyo

4

swimming pool beyond home office wall

8

home office

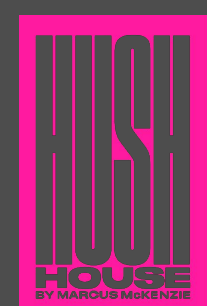

SECTION
THROUGH OFFICE + PATIO

10'



ink+well
see project